


Water Treatment Unit - Duplex Version

SD-H

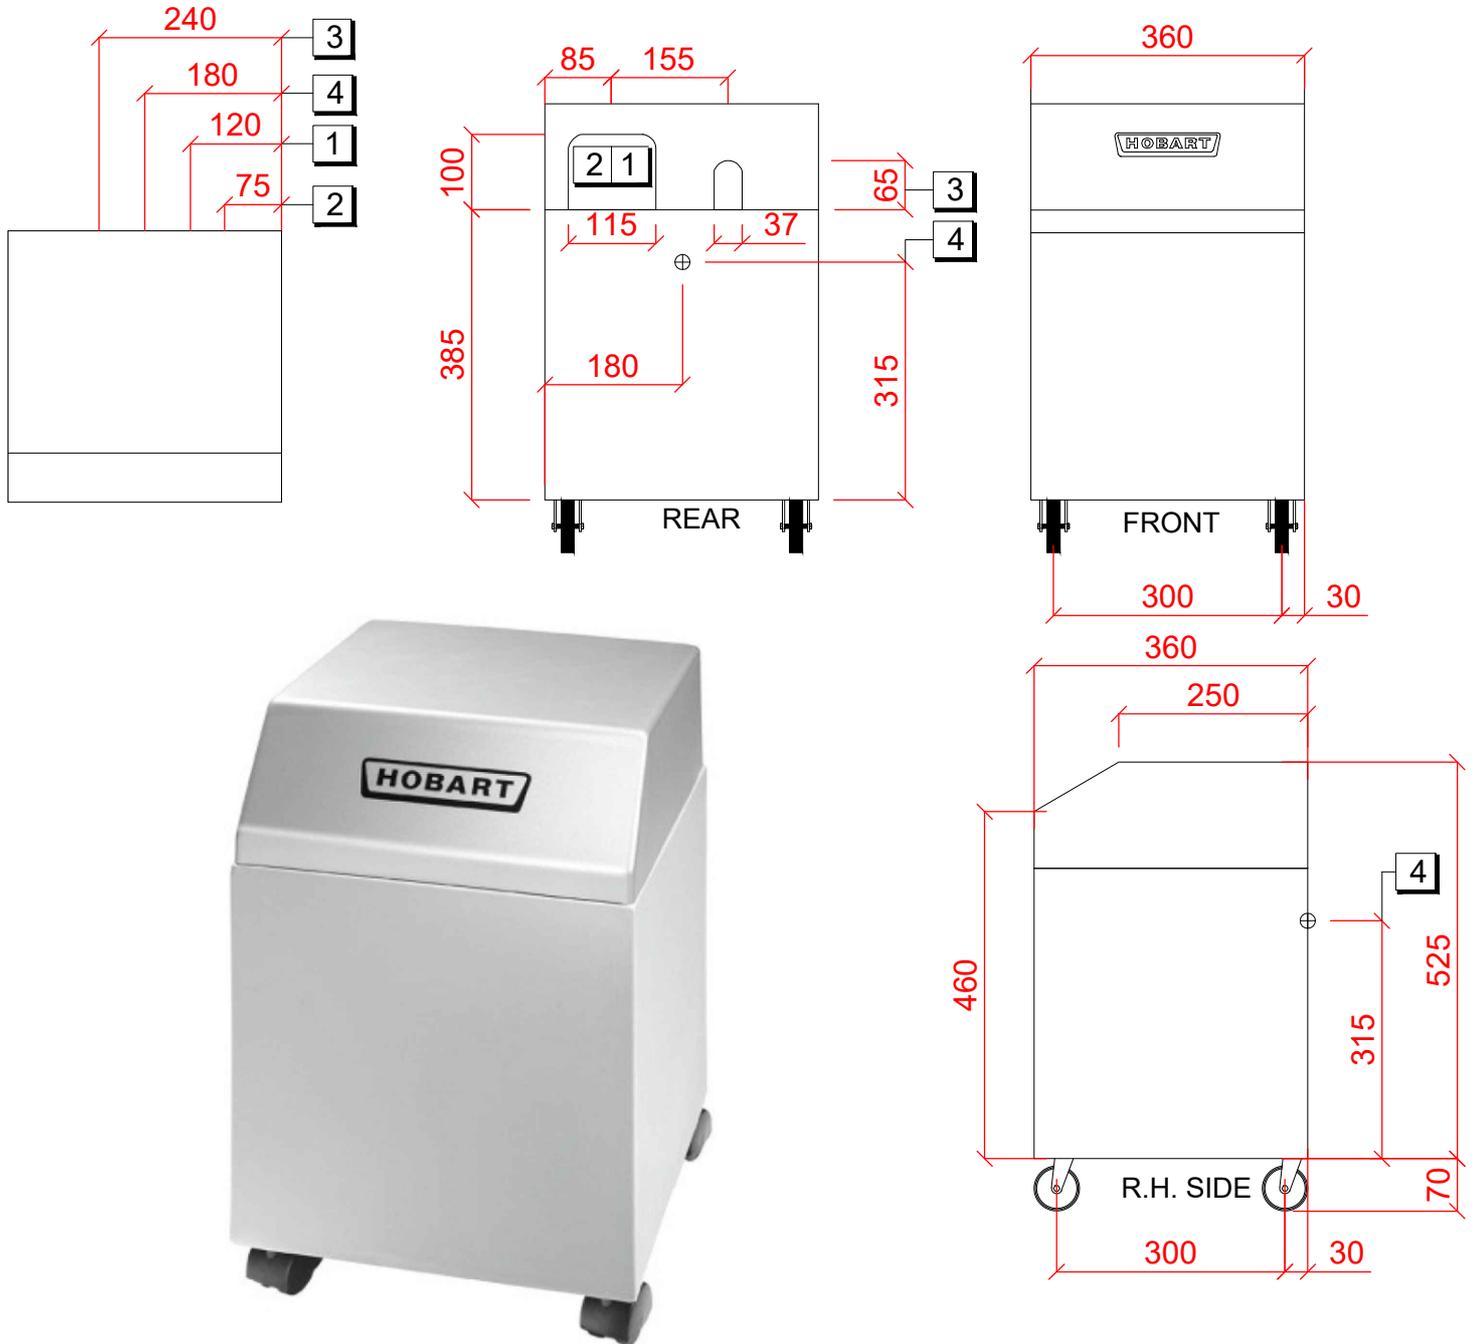

1 Water

- 1. INLET: 1.5 METRE HOSE WITH 3/4" B.S.P. FEMALE TERMINATION
2°C MIN TO 65°C MAX.
2.0 TO 6.0 BAR.
- 2. OUTLET: 1.5 METRE HOSE WITH 3/4" B.S.P. FEMALE TERMINATION.

WATER SUPPLY TO HAVE INDEPENDENT ISOLATING VALVE.

2 Drain

- 3. PUMPED DRAIN: 1/2" O/D SEMI-RIGID 2 METRE HOSE AND THEN TO A 40mm TRAPPED STANDPIPE AT 700mm A.F.F.L.
- 4. OVERFLOW: 1/2" BARBED FITTING. (THIS IS FOR A VISIBLE SIGN OF ANY OVERFLOW AND SHOULD NOT BE CONNECTED IN SUCH A WAY AS NOT TO BE VISIBLE)

3 Electric

NO ELECTRIC LOADING REQUIRED

Notes

SALT TABLETS ONLY - NOT GRANULAR OR POWDER

PLOT SCALE: 1:10

RIGHT TO MAKE NECESSARY CHANGES IS RESERVED